


\\uk.wspgroup.com\csm\csm\00845656 - Hemaan 3 - EBI Compound\03 - WPS\03 Building Structures\CAD\BIM Models\03\03 00845656 - Hemaan 3 - EBI Compound\03 - WPS\03 Building Structures\CAD\BIM Models\03\03 00845656 - Hemaan 3 - EBI Compound.rvt 17/02/2022 14:21:58

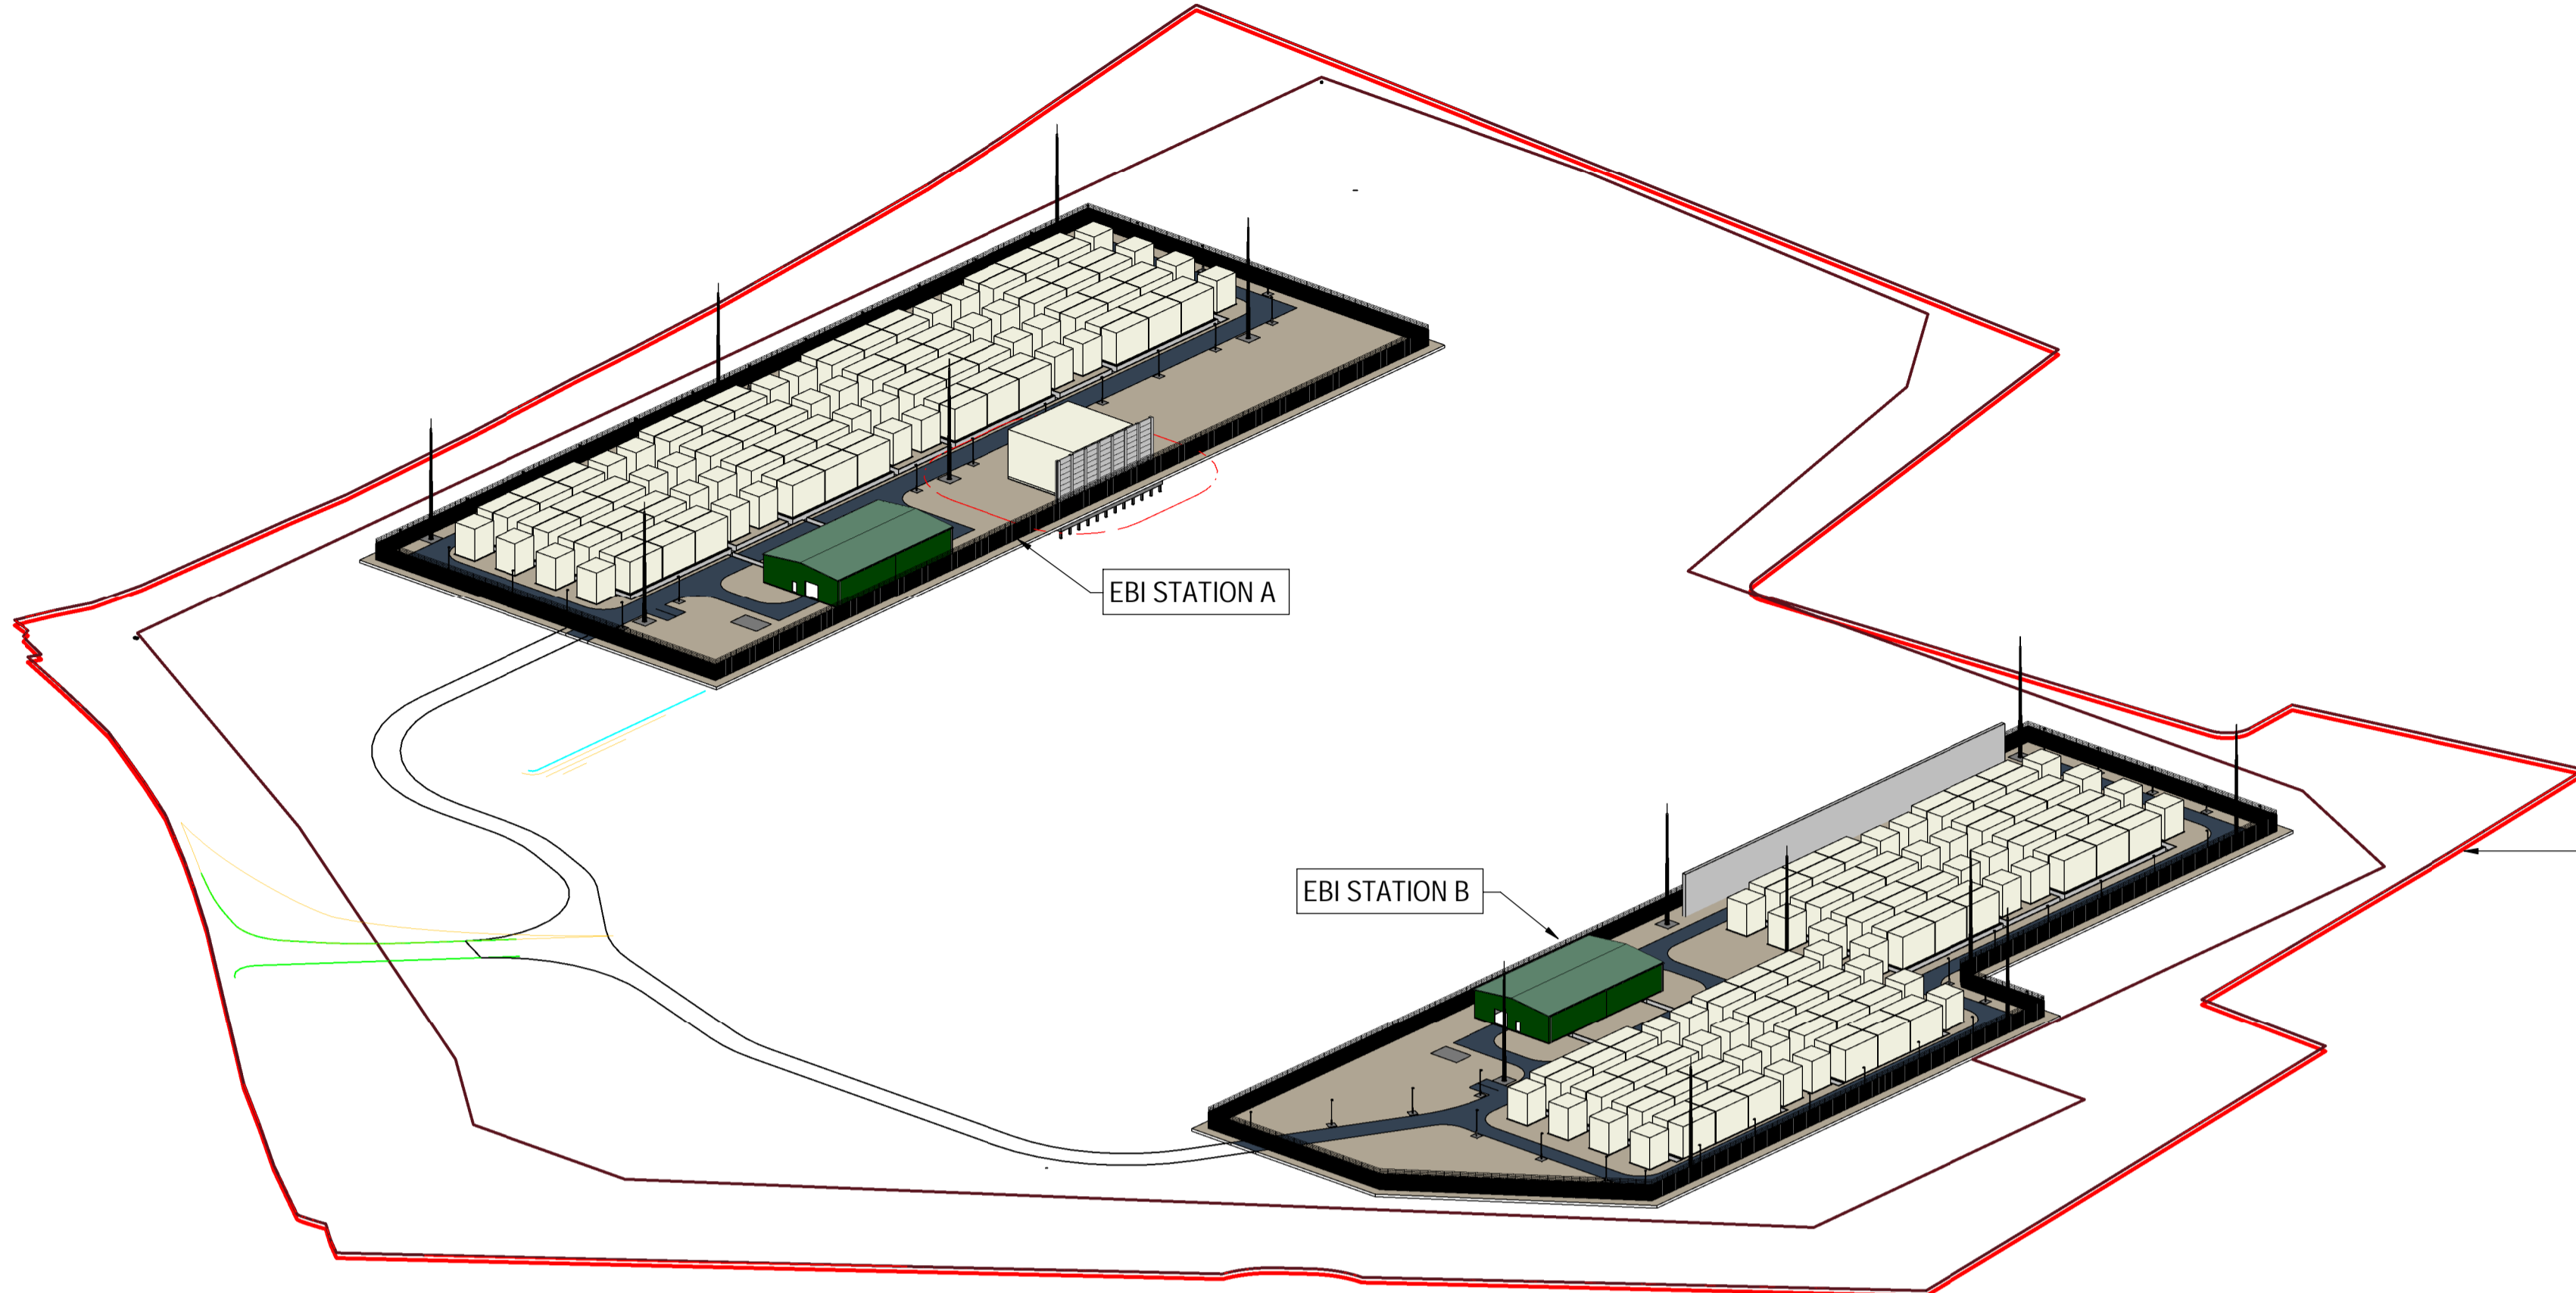

RELEVANT DRAWING LIST	
DRAWING No.	DRAWING TITLE
07333810	OVERALL SITE PLAN, EBI STATIONS, PLANNING APPLICATION
07333811	ENLARGED SITE PLANS, EBI STATIONS, PLANNING APPLICATION
07333812	ELEVATIONS, EBI STATION A, PLANNING APPLICATION
07333813	ELEVATIONS, EBI STATION B, PLANNING APPLICATION
07333814	SECTIONS, EBI STATIONS, PLANNING APPLICATION
07333815	3D VIEWS, EBI STATIONS, PLANNING APPLICATION
07333816	EARTHWORKS PLAN, EBI STATIONS, PLANNING APPLICATION
07333817	EBI COMPOUND DRAINAGE STRATEGY, PLANNING APPLICATION

PLANNING APPLICATION
RED LINE BOUNDARY

3D VIEW (LOOKING FROM SOUTH WEST)

REV	DATE	BY	DESCRIPTION	CHK	APP
-----	------	----	-------------	-----	-----

DRAWING STATUS:
ISSUED FOR PLANNING PURPOSES



Amber Court, William Armstrong Drive, Newcastle upon Tyne NE4 7YQ
Tel: +44 (0)191 298 1000
http://www.wsp.com

CLIENT:
ØRSTED

ARCHITECT:

PROJECT:
**ØRSTED ENERGY
BALANCING INFRASTRUCTURE**

TITLE:
**FIGURE 2.4: 3D VIEWS
EBI STATIONS
PLANNING APPLICATION**

SCALE @ A1: NTS	CHECKED: HM	APPROVED: HM
PROJECT NUMBER: 70084565	DESIGNED: PB	DATE: FEBRUARY 2022

ØRSTED DOCUMENT NUMBER 07333815	REV: A
---	------------------

© WSP UK Ltd

last saved in AutoCAD 2021