

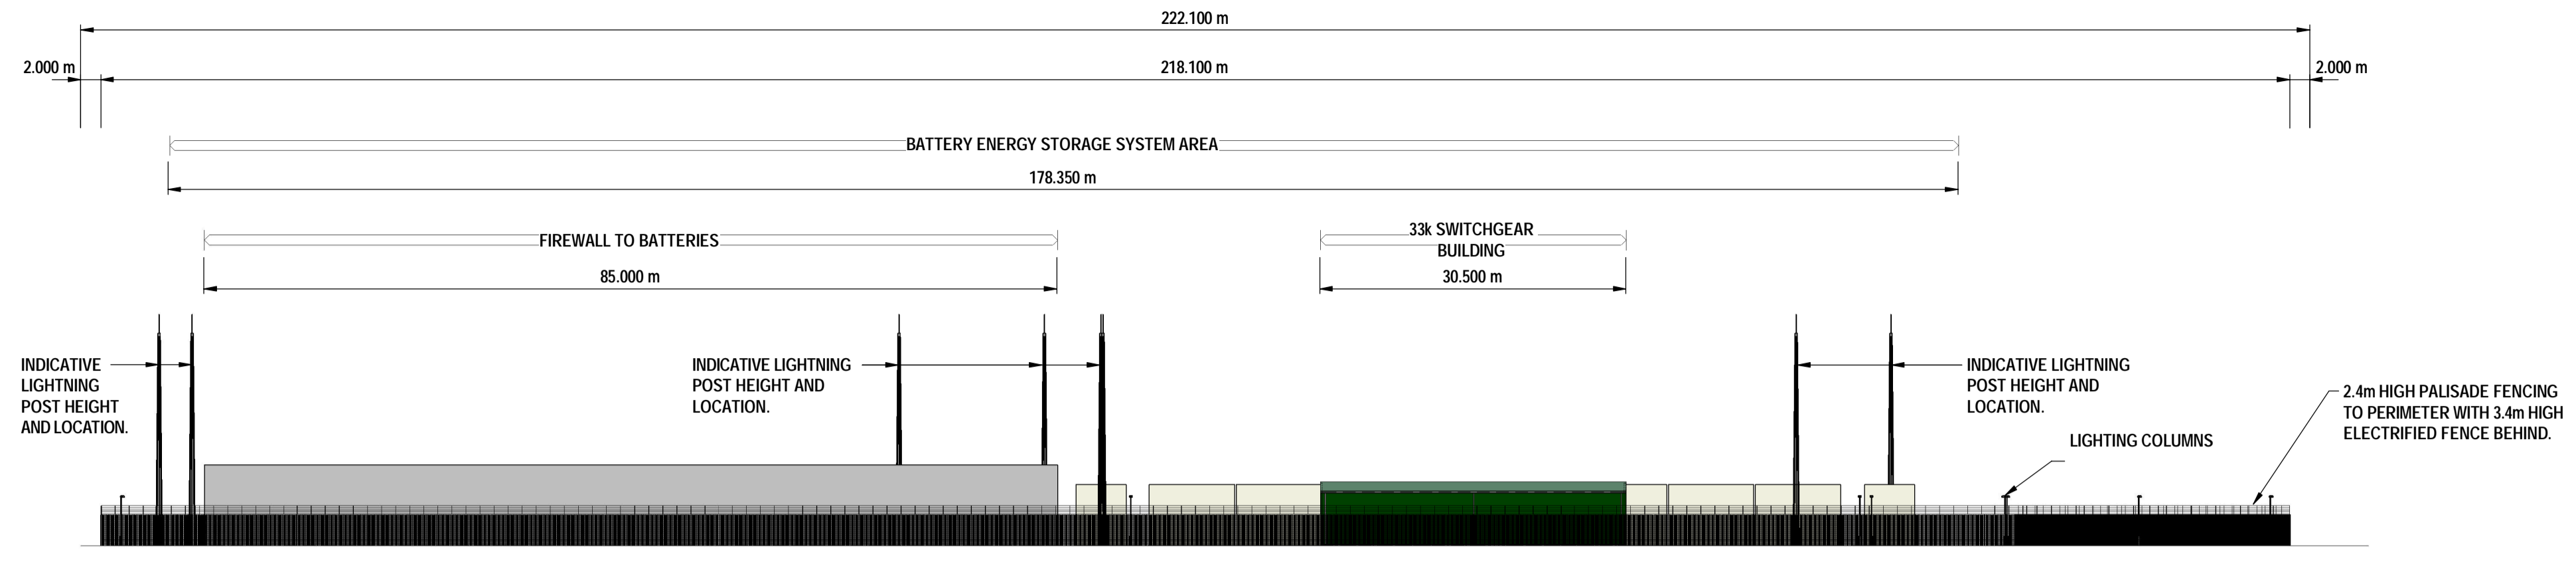
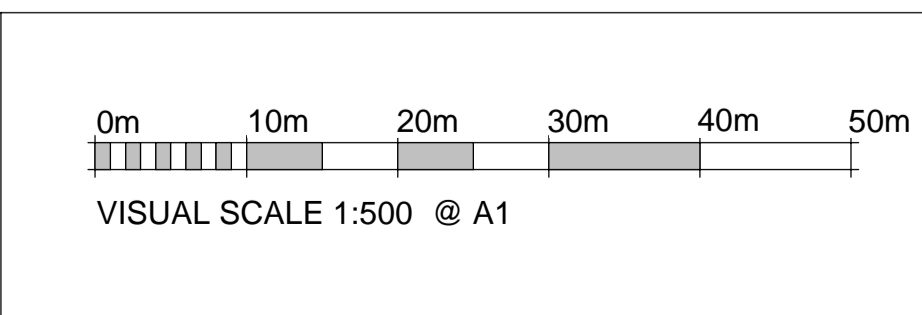
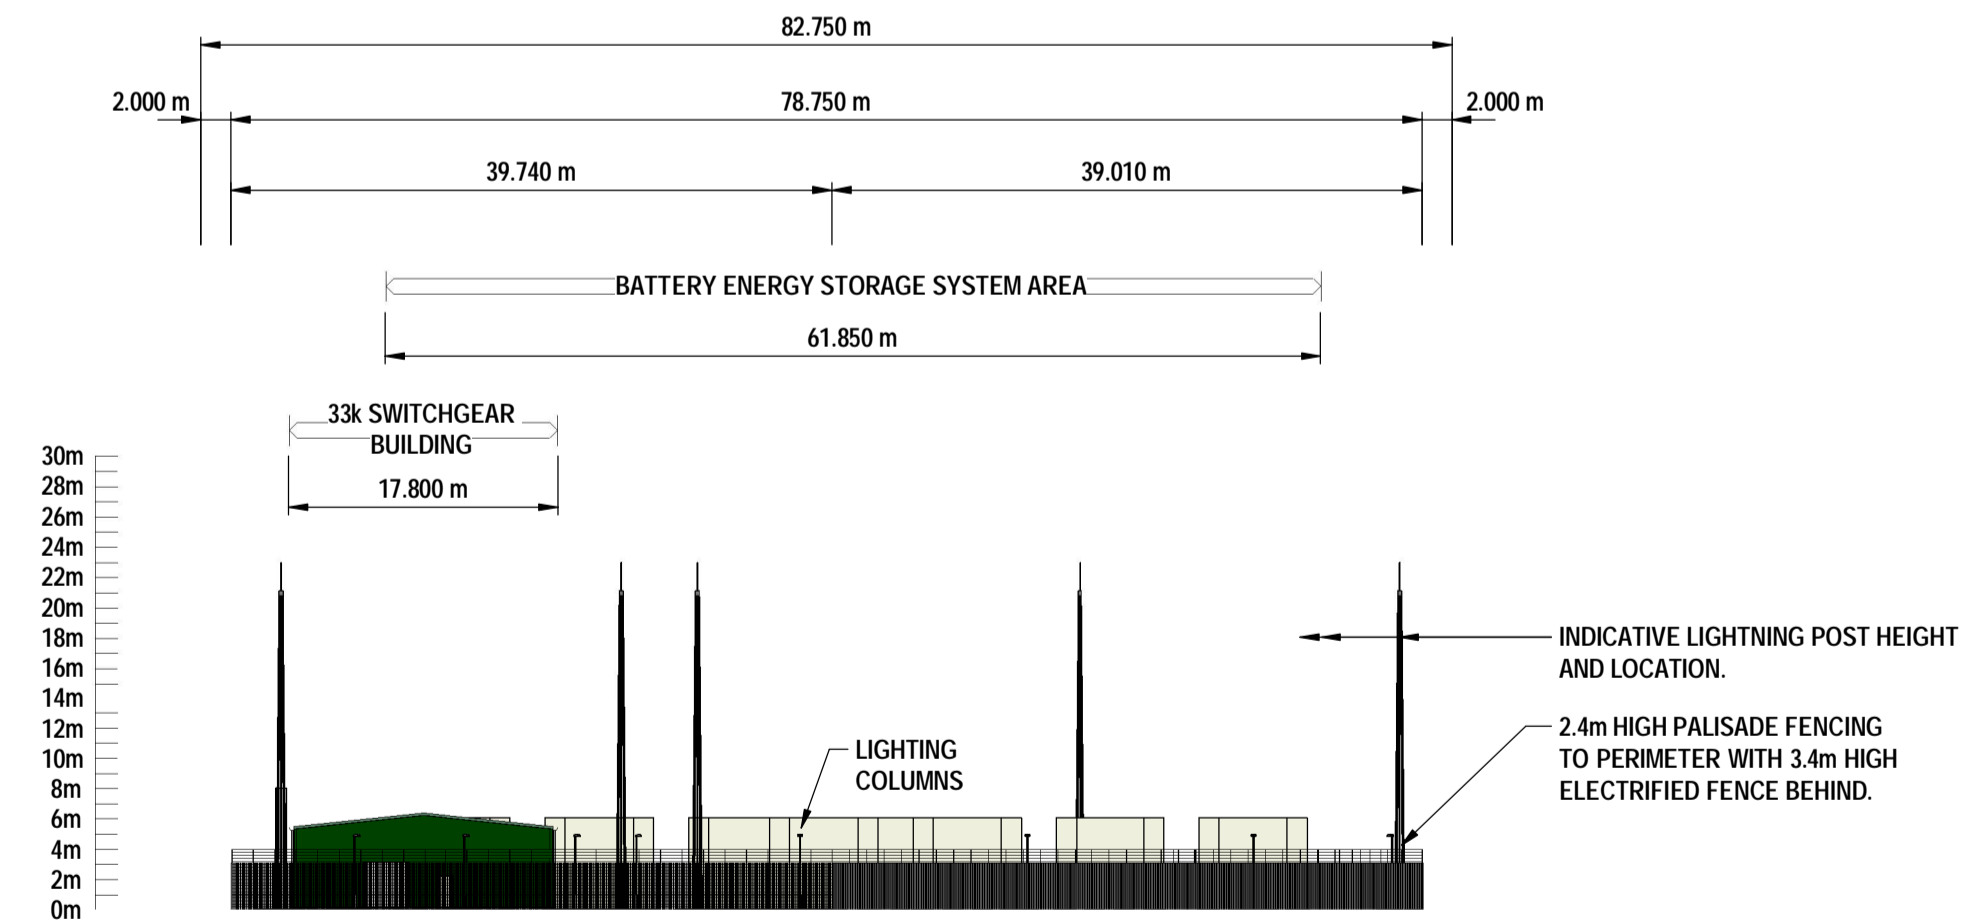



I:\uk_xing\proj\com\external\delia\proj\0733813\0733813_000001.dwg - Home - 3 - EBI Compound.dwg - 17/02/2022 11:21:43

Last saved in AutoCAD 2021

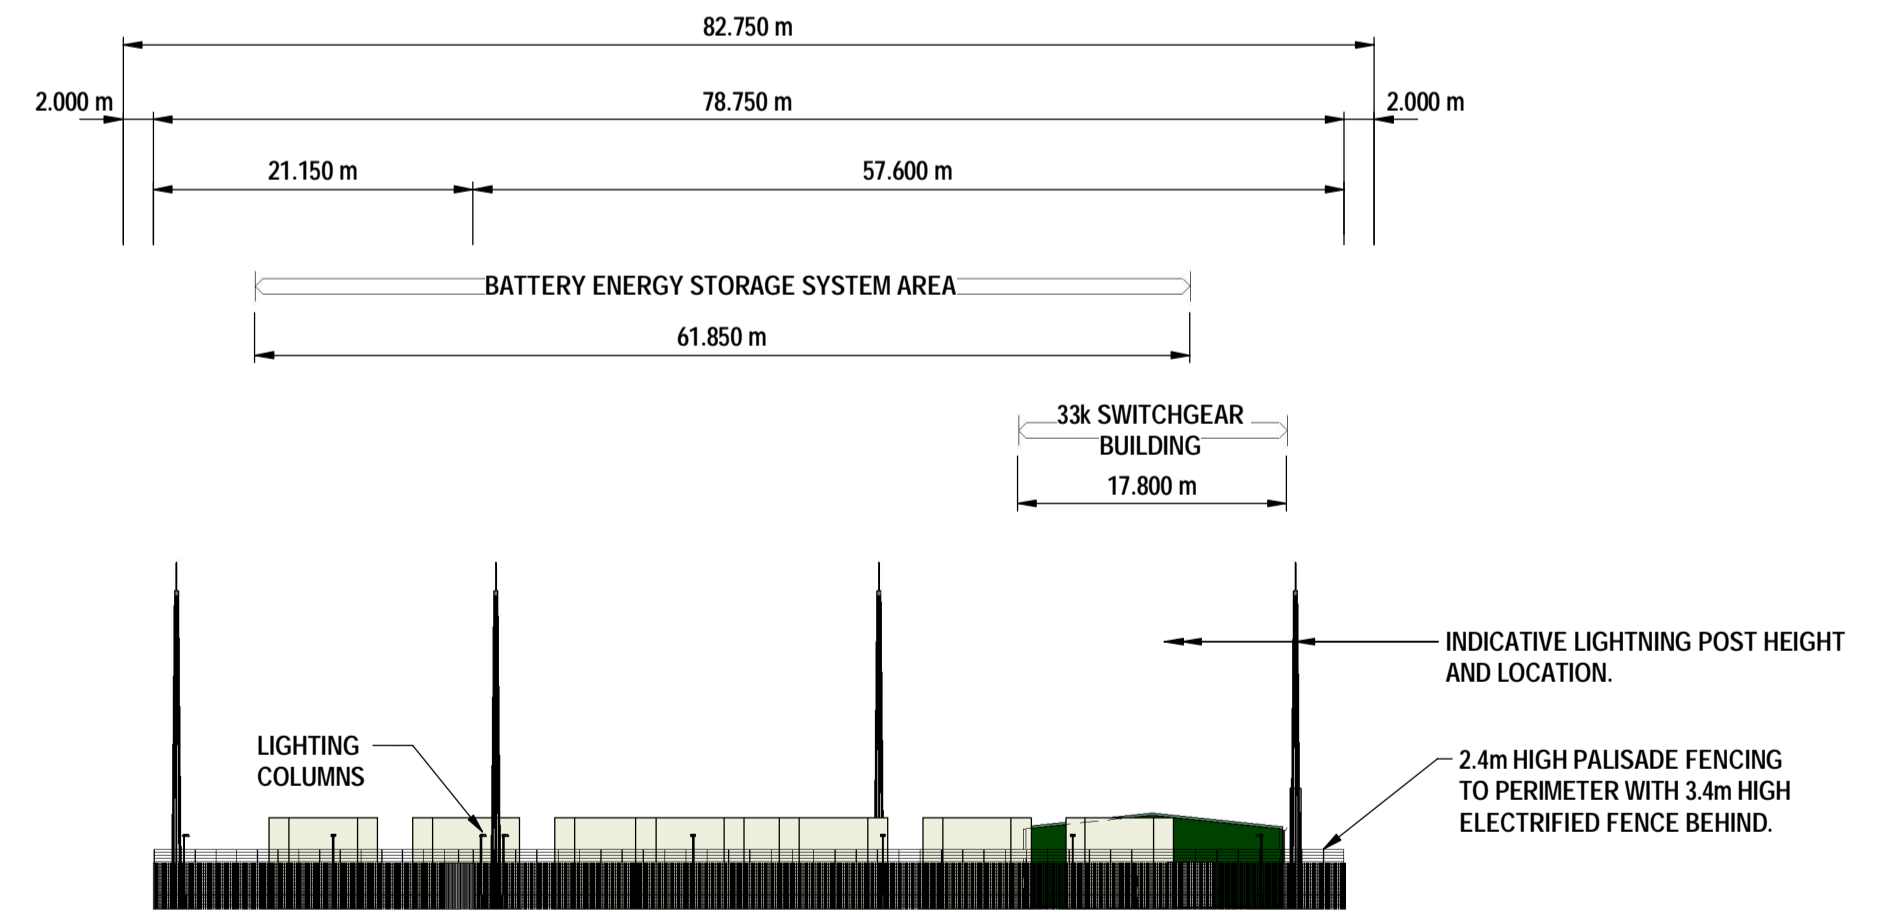

RELEVANT DRAWING LIST	
DRAWING No.	DRAWING TITLE
07333810	OVERALL SITE PLAN, EBI STATIONS, PLANNING APPLICATION
07333811	ENLARGED SITE PLANS, EBI STATIONS, PLANNING APPLICATION
07333812	ELEVATIONS, EBI STATION A, PLANNING APPLICATION
07333813	ELEVATIONS, EBI STATION B, PLANNING APPLICATION
07333814	SECTIONS, EBI STATIONS, PLANNING APPLICATION
07333815	3D VIEWS, EBI STATIONS, PLANNING APPLICATION
07333816	EARTHWORKS PLAN, EBI STATIONS, PLANNING APPLICATION
07333817	EBI COMPOUND DRAINAGE STRATEGY, PLANNING APPLICATION

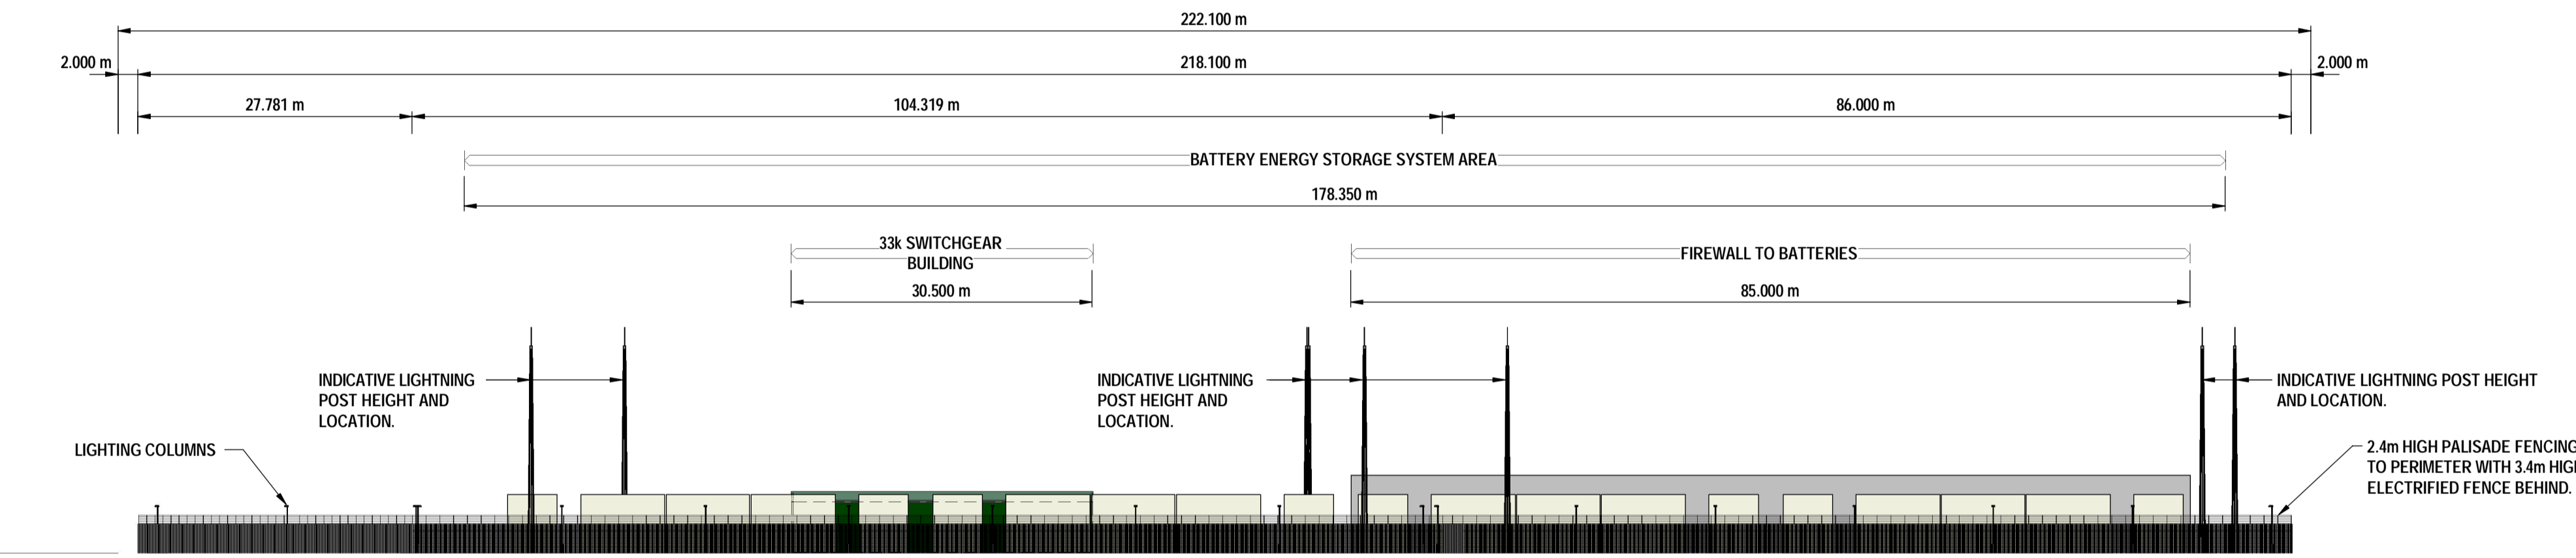

REV	DATE	BY	DESCRIPTION	CHK	APP
ISSUED FOR PLANNING PURPOSES					
 Amber Court, William Armstrong Drive, Newcastle upon Tyne NE4 7YQ Tel: +44 (0)191 298 1000 http://www.wsp.com					
CLIENT: ØRSTED					
ARCHITECT:					
PROJECT: ØRSTED ENERGY BALANCING INFRASTRUCTURE					
TITLE: ELEVATIONS EBI STATION B PLANNING APPLICATION					
SCALE @ A1: 1:500	CHECKED: HM	APPROVED: HM			
PROJECT NUMBER: 70084565	DESIGNED: PB	DATE: FEBRUARY 2022			
ØRSTED DOCUMENT NUMBER: 07333813					REV: A
© WSP UK Ltd					