


I:\uk_xp\proj\compounds\ebis\p1\07333811.dwg - 17/02/2022 14:21:50

Last version in AutoCAD format 2021

RELEVANT DRAWING LIST	
DRAWING No.	DRAWING TITLE
07333810	OVERALL SITE PLAN, EBI STATIONS, PLANNING APPLICATION
07333811	ENLARGED SITE PLANS, EBI STATIONS, PLANNING APPLICATION
07333812	ELEVATIONS, EBI STATION A, PLANNING APPLICATION
07333813	ELEVATIONS, EBI STATION B, PLANNING APPLICATION
07333814	SECTIONS, EBI STATIONS, PLANNING APPLICATION
07333815	3D VIEWS, EBI STATIONS, PLANNING APPLICATION
07333816	EARTHWORKS PLAN, EBI STATIONS, PLANNING APPLICATION
07333817	EBI COMPOUND DRAINAGE STRATEGY, PLANNING APPLICATION


SECTION P1
1 : 500 EBI COMPOUND A

SEE PLAN 07333811 FOR LOCATION OF SECTION P1

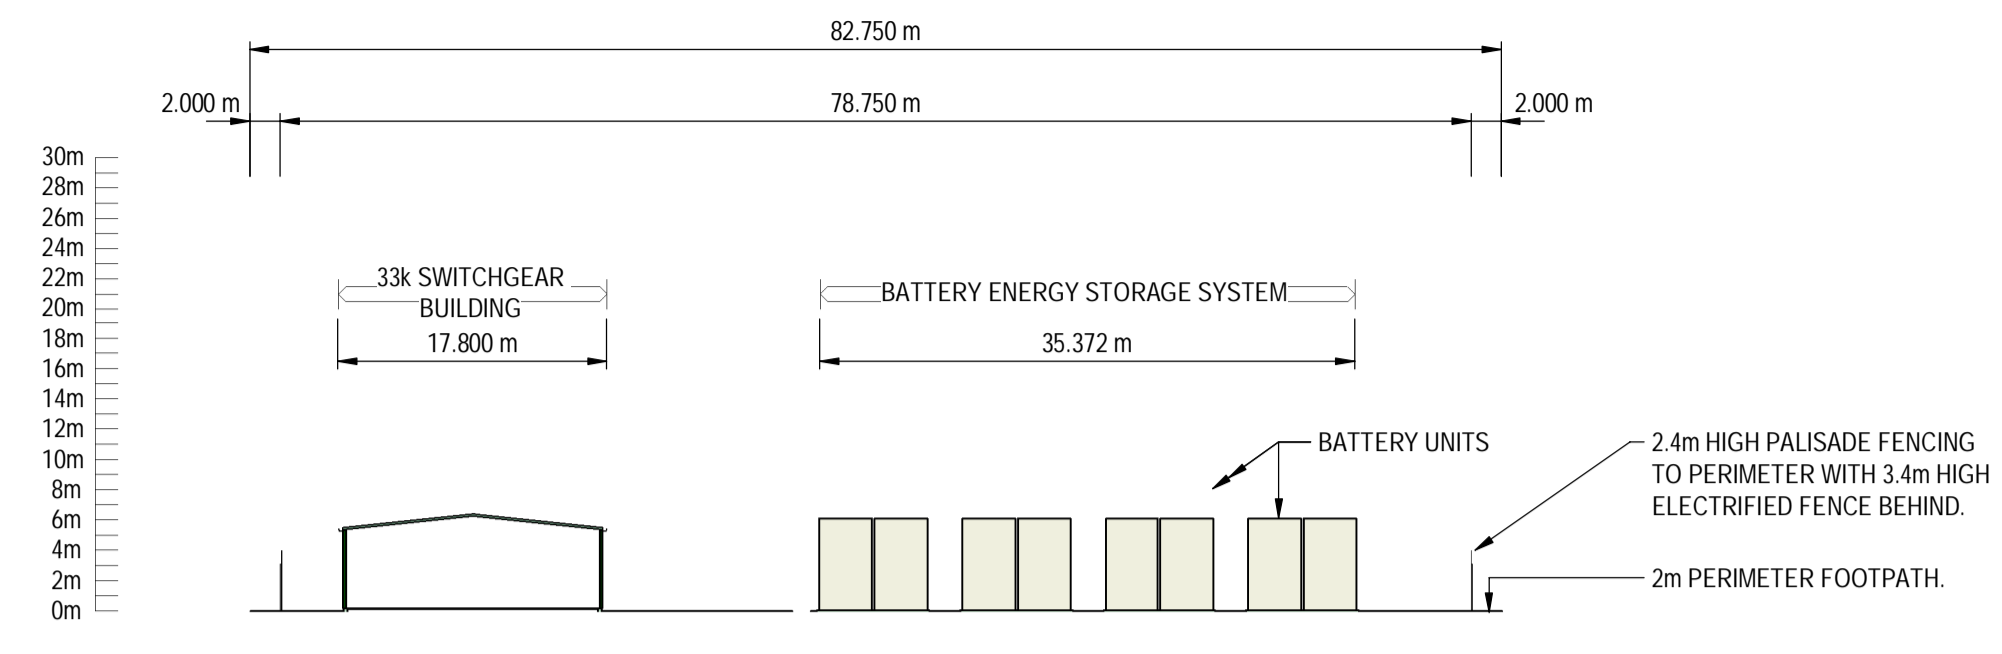



SECTION P2
1 : 500 EBI COMPOUND A


SEE PLAN 07333811 FOR LOCATION OF SECTION P2

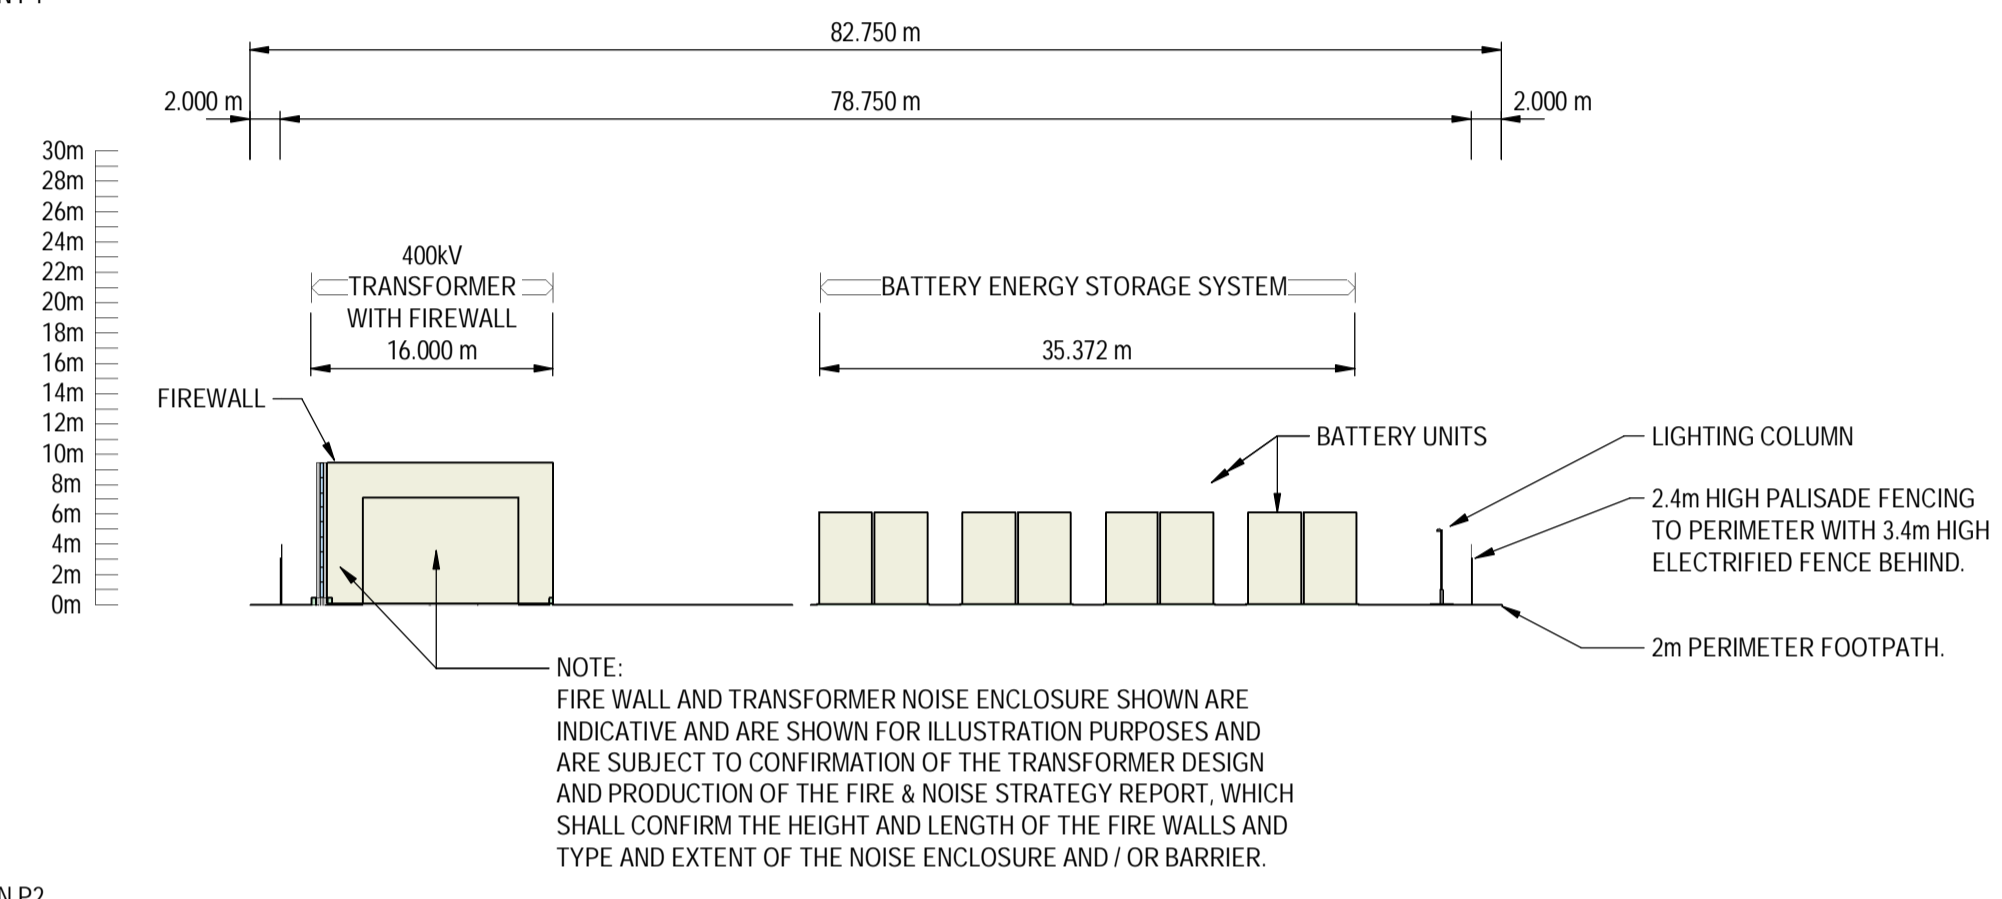

SECTION P3
1 : 500 EBI COMPOUND B

SEE PLAN 07333811 FOR LOCATION OF SECTION P3

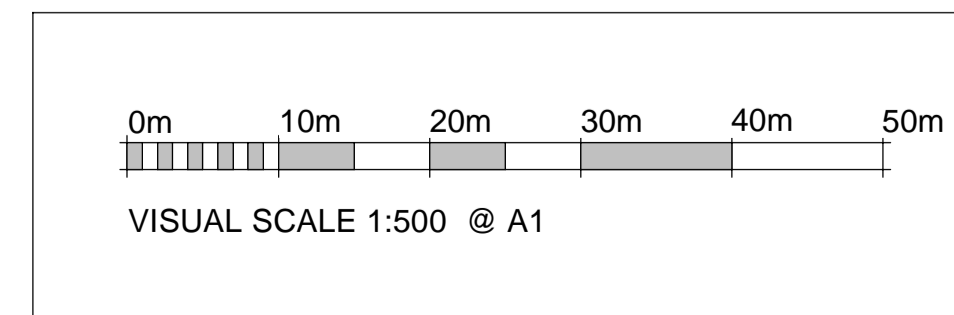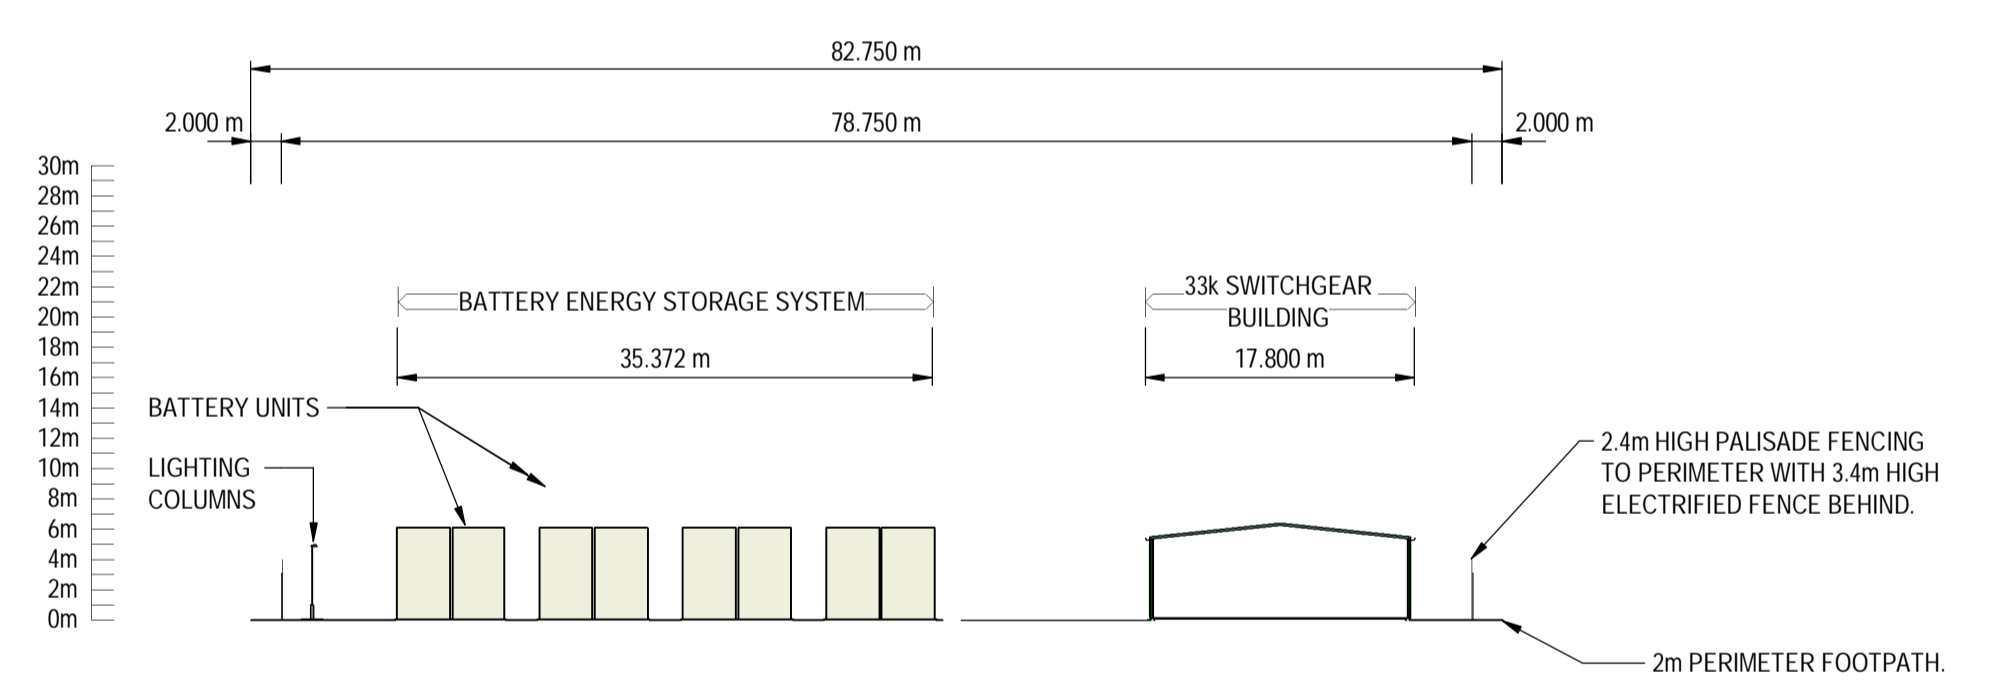

REV	DATE	BY	DESCRIPTION	CHK	APP
DRAWING STATUS: ISSUED FOR PLANNING PURPOSES					
 Amber Court, William Armstrong Drive, Newcastle upon Tyne NE4 7YQ Tel: +44 (0)191 298 1000 http://www.wsp.com					
CLIENT: ØRSTED					
ARCHITECT:					
PROJECT: ØRSTED ENERGY BALANCING INFRASTRUCTURE					
TITLE: SECTIONS EBI STATIONS PLANNING APPLICATION					
SCALE @ A1: 1:500	CHECKED: HM	APPROVED: HM			
PROJECT NUMBER: 70084565	DESIGNED: PB	DRAWN: PB	DATE: FEBRUARY 2022		
ØRSTED DOCUMENT NUMBER 07333814					REV: A
© WSP UK Ltd					